



LEGEND

- PRESENT RIGHT-OF-WAY
- PERMANENT RIGHT-OF-WAY
- - - TEMPORARY CONSTRUCTION EASEMENT (T.C.E)
- - - PERMANENT UTILITY EASEMENT
- - - TEMPORARY DRIVEWAY EASEMENT



**FIGURE 4**  
 N. OF TIMBERDELL RD. TO  
 N. OF STINSON ST.  
 (STA. 156+00 TO 168+00)

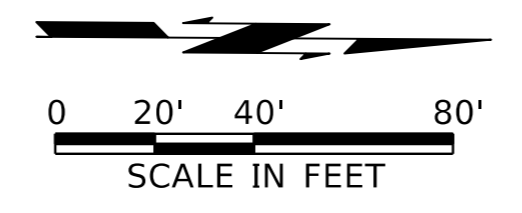

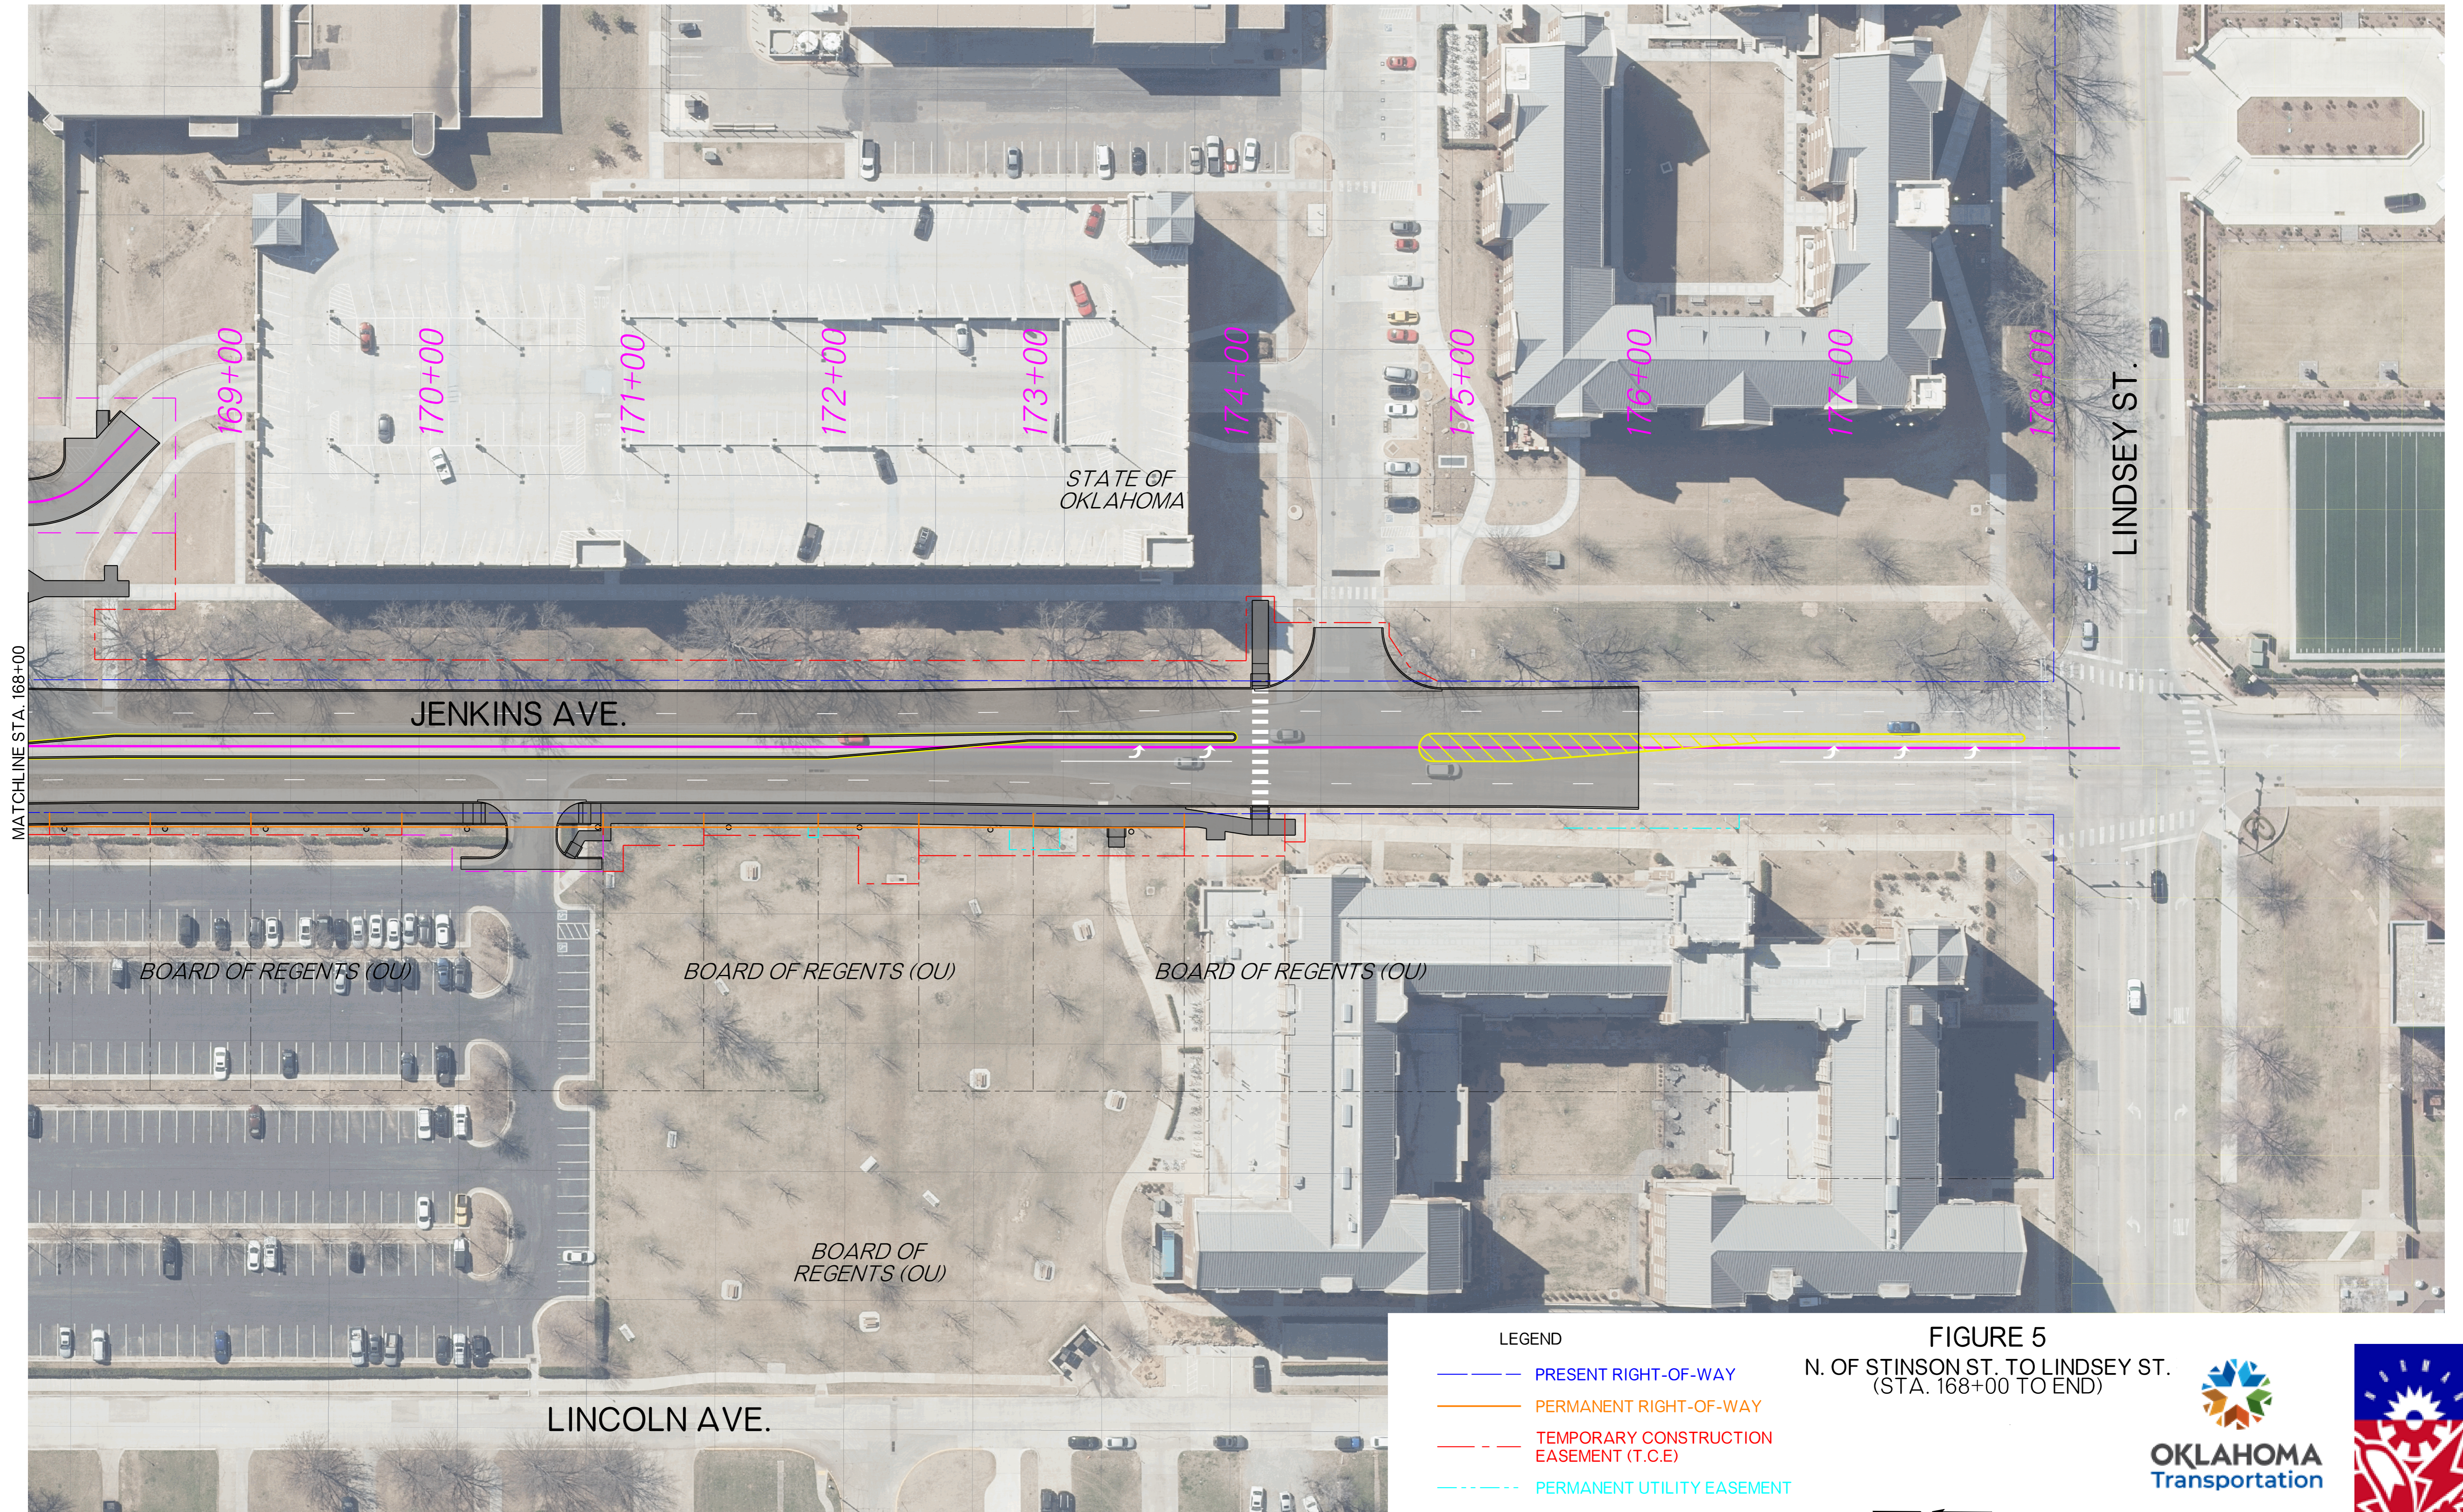

MATCHLINE STA. 168+00

169+00

170+00

171+00

172+00

173+00

174+00

175+00

176+00

177+00

178+00

STATE OF OKLAHOMA

JENKINS AVE.

LINDSEY ST.

BOARD OF REGENTS (OU)

BOARD OF REGENTS (OU)

BOARD OF REGENTS (OU)

BOARD OF REGENTS (OU)

LINCOLN AVE.

LEGEND

- — — PRESENT RIGHT-OF-WAY
- — — PERMANENT RIGHT-OF-WAY
- - - TEMPORARY CONSTRUCTION EASEMENT (T.C.E)
- - - - PERMANENT UTILITY EASEMENT
- - - - TEMPORARY DRIVEWAY EASEMENT

FIGURE 5  
N. OF STINSON ST. TO LINDSEY ST.  
(STA. 168+00 TO END)

